

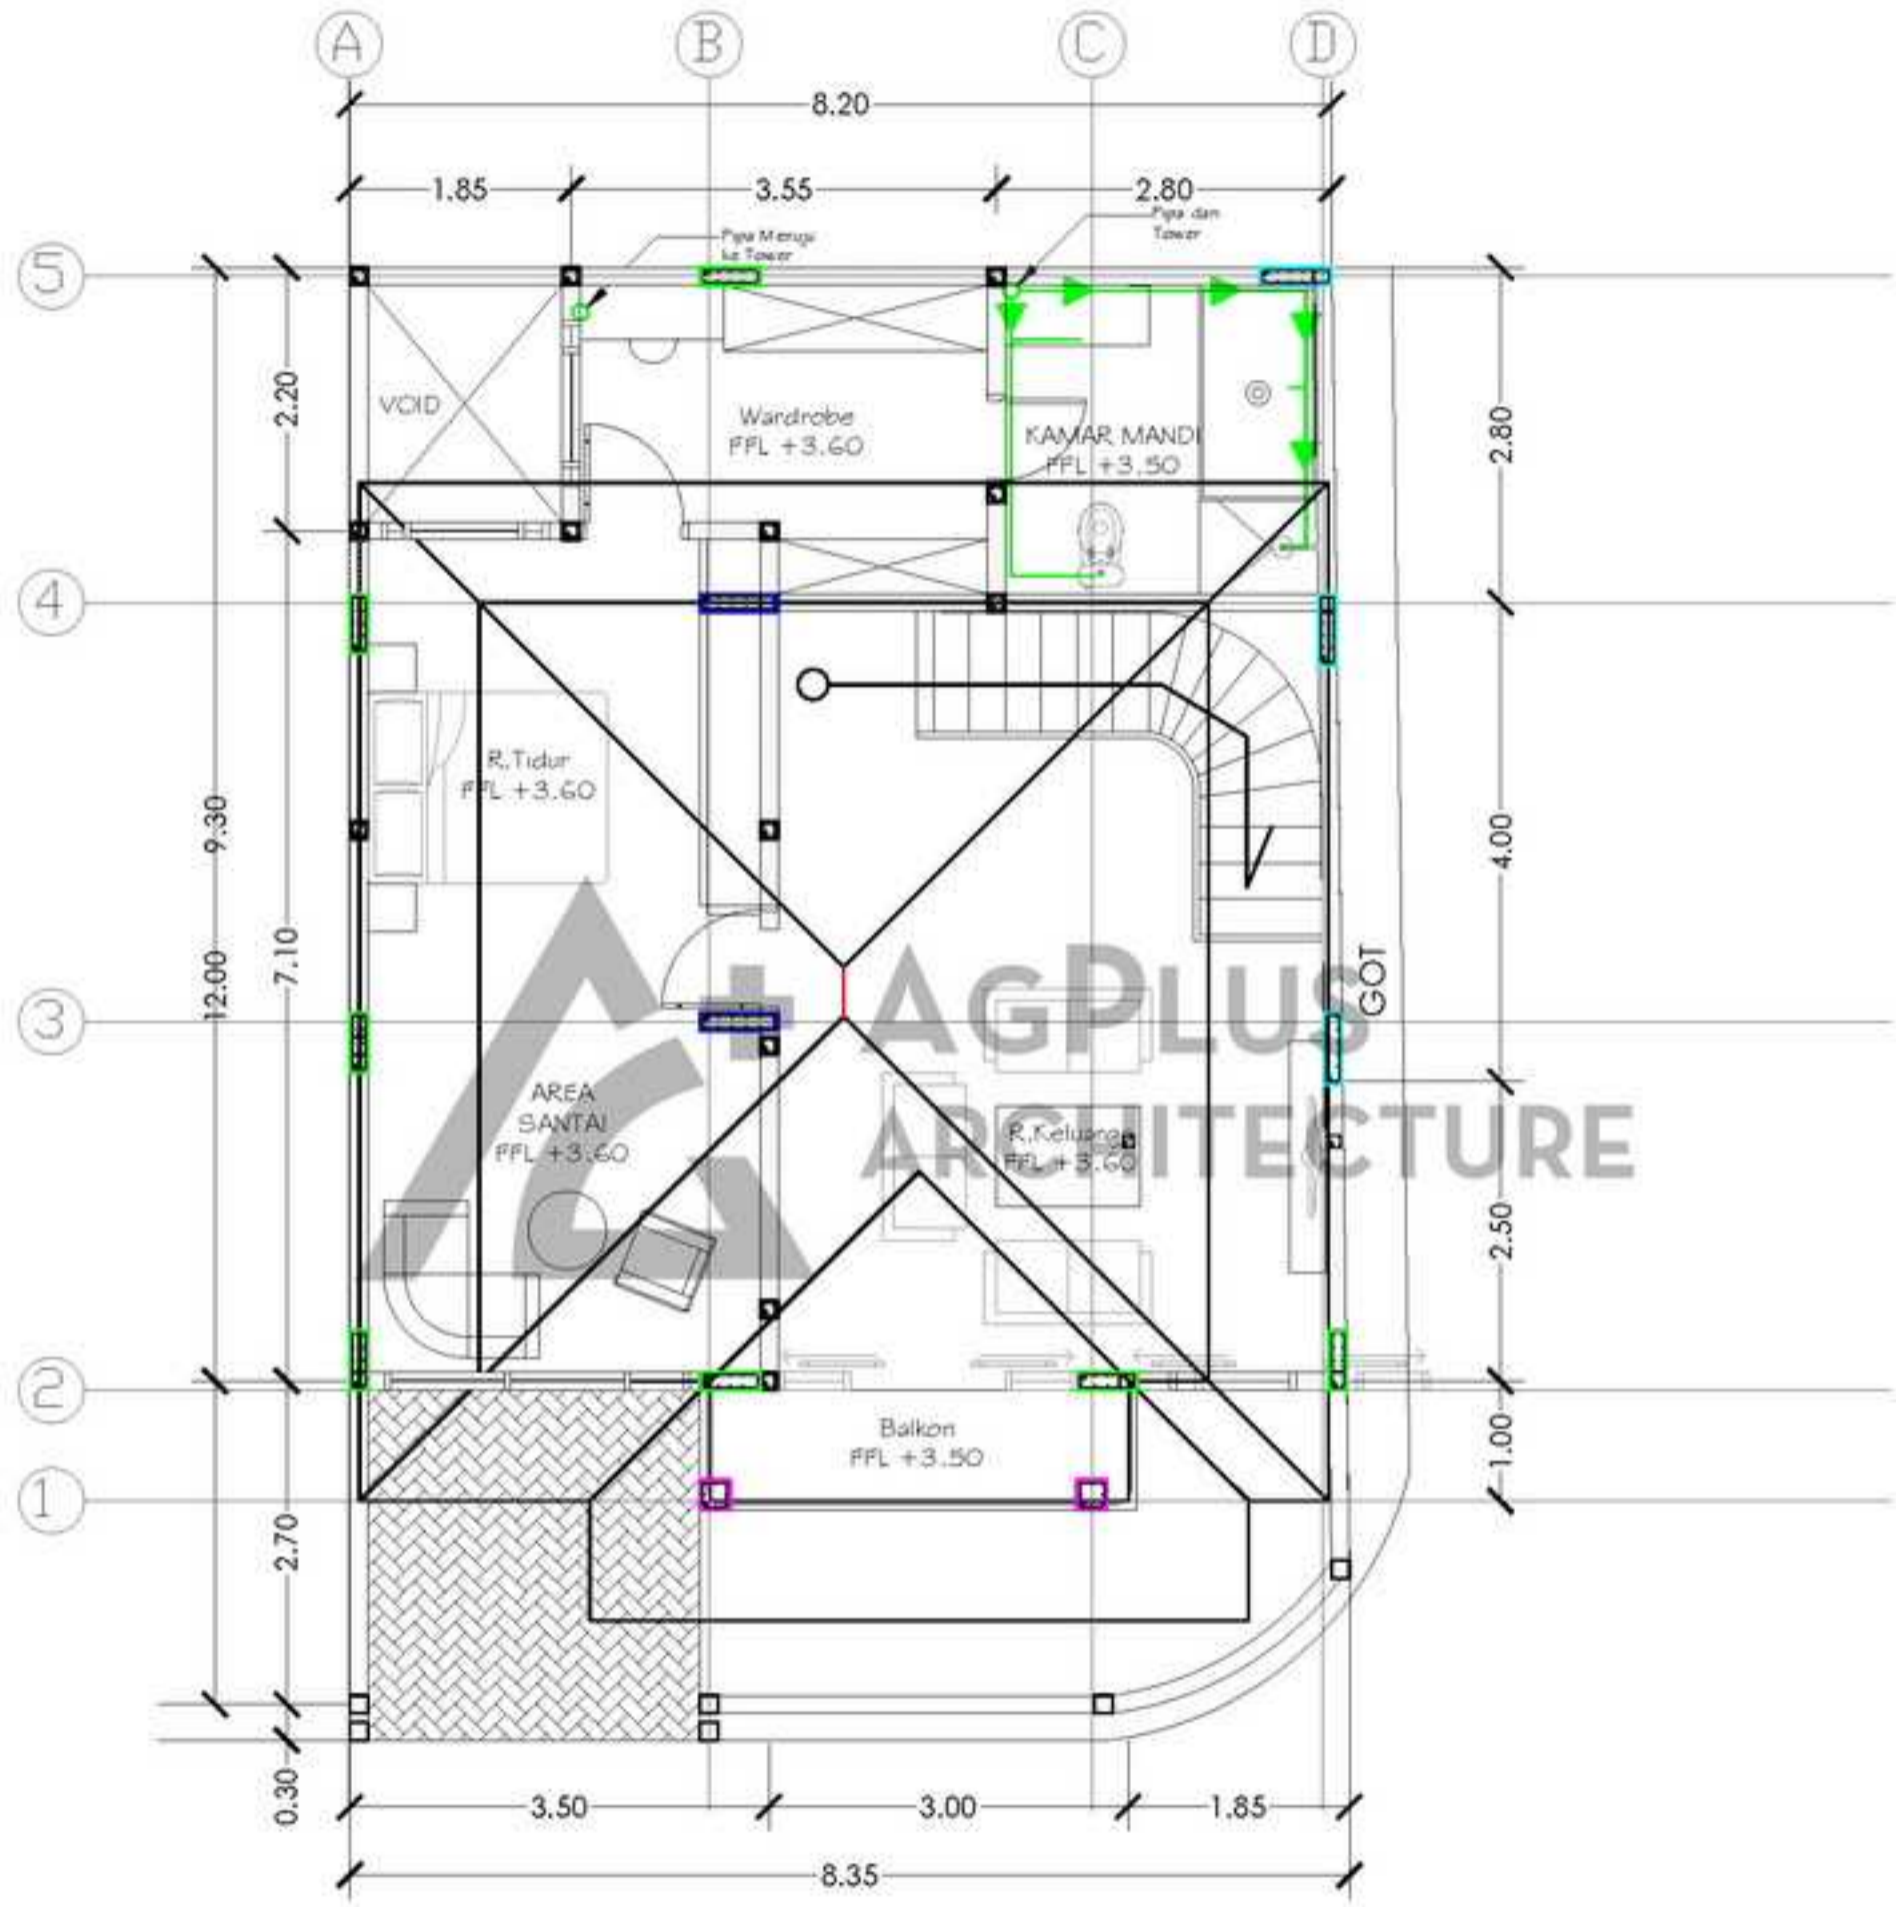
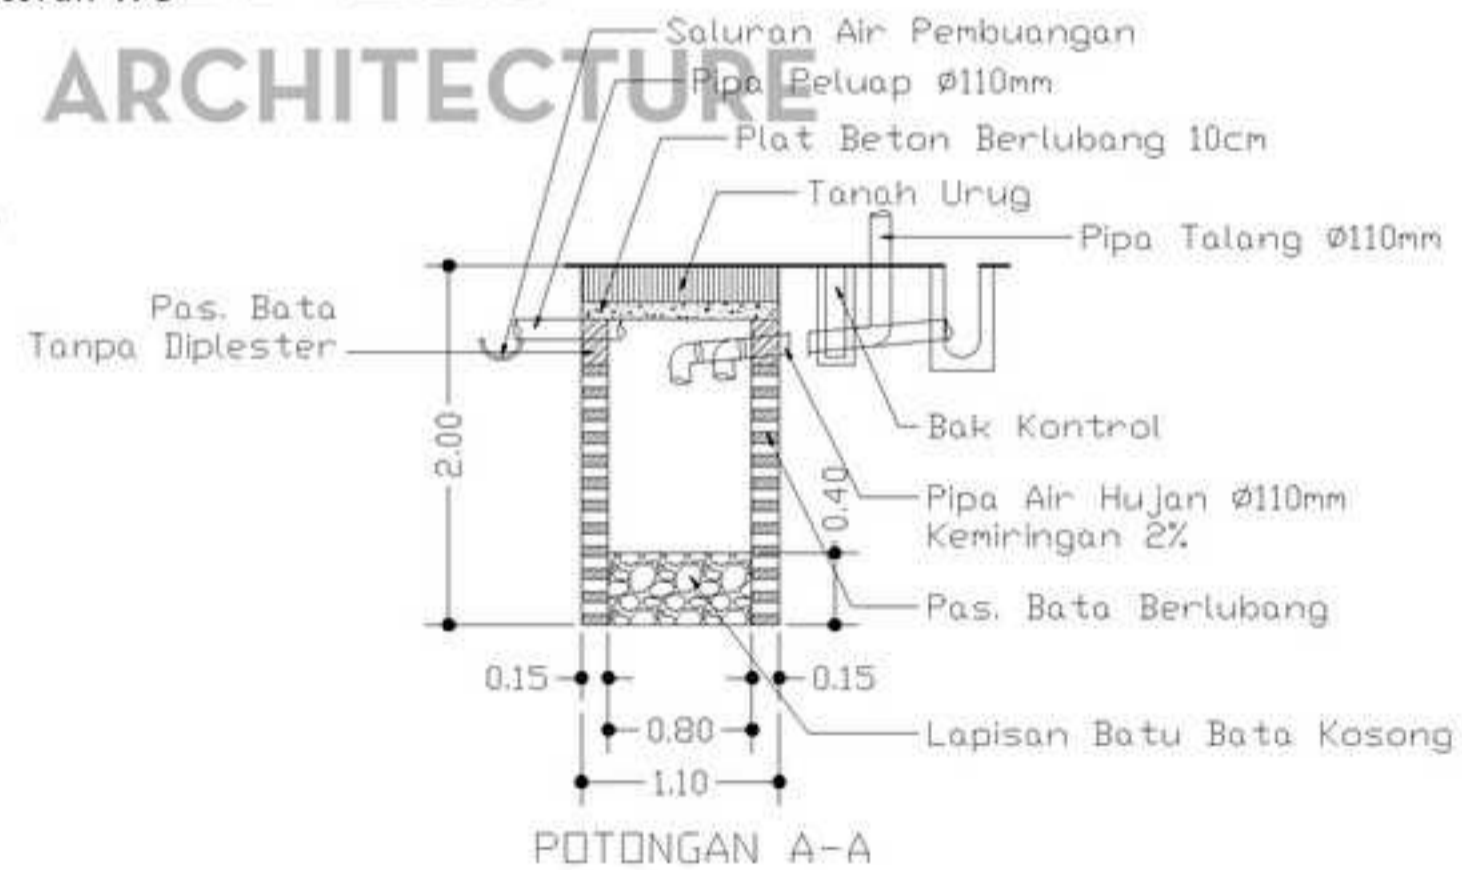



JALAN

KETERANGAN:

SIMBOL	NAMA
—	= PIPA ϕ 3"
—	= PIPA ϕ 4"

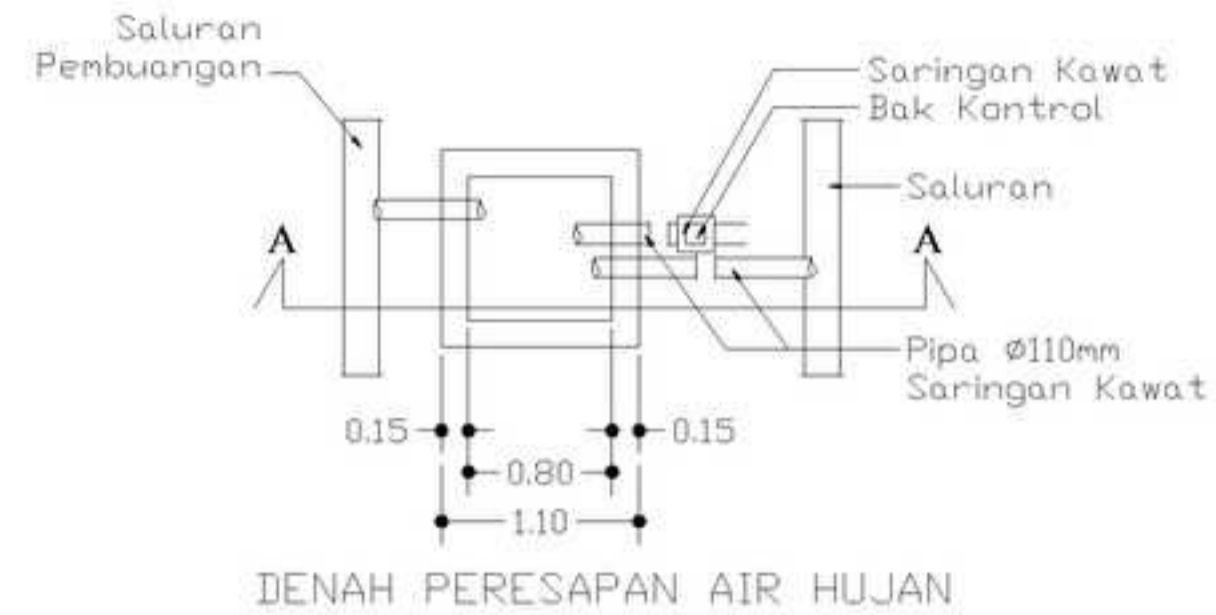

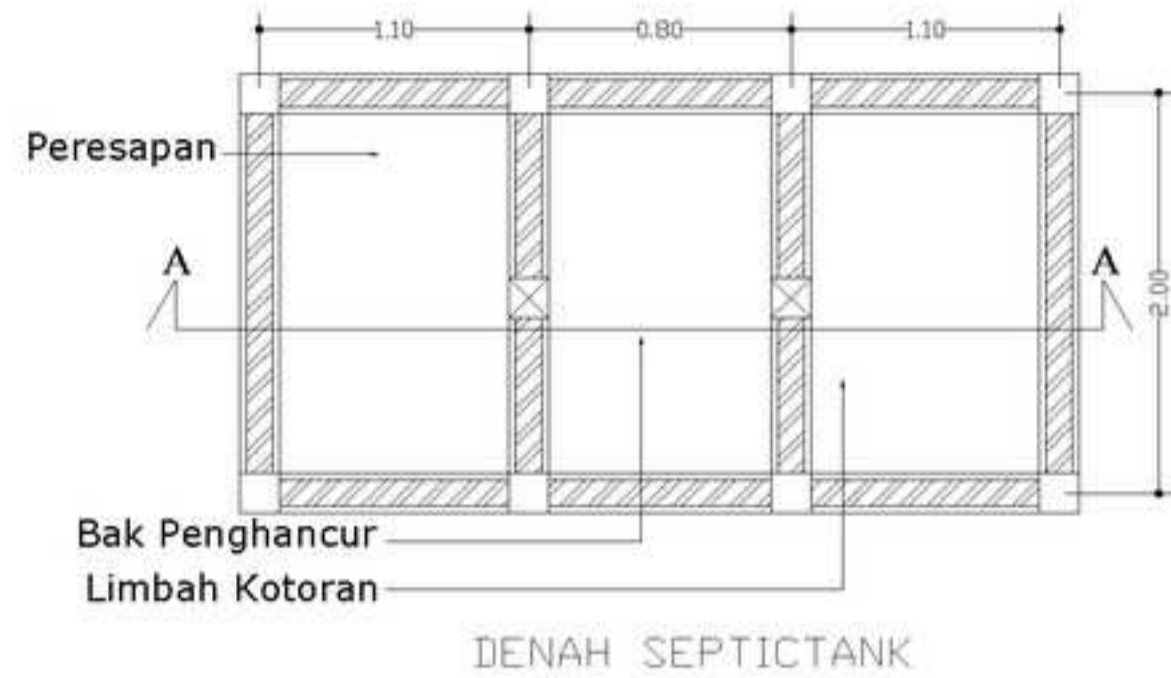

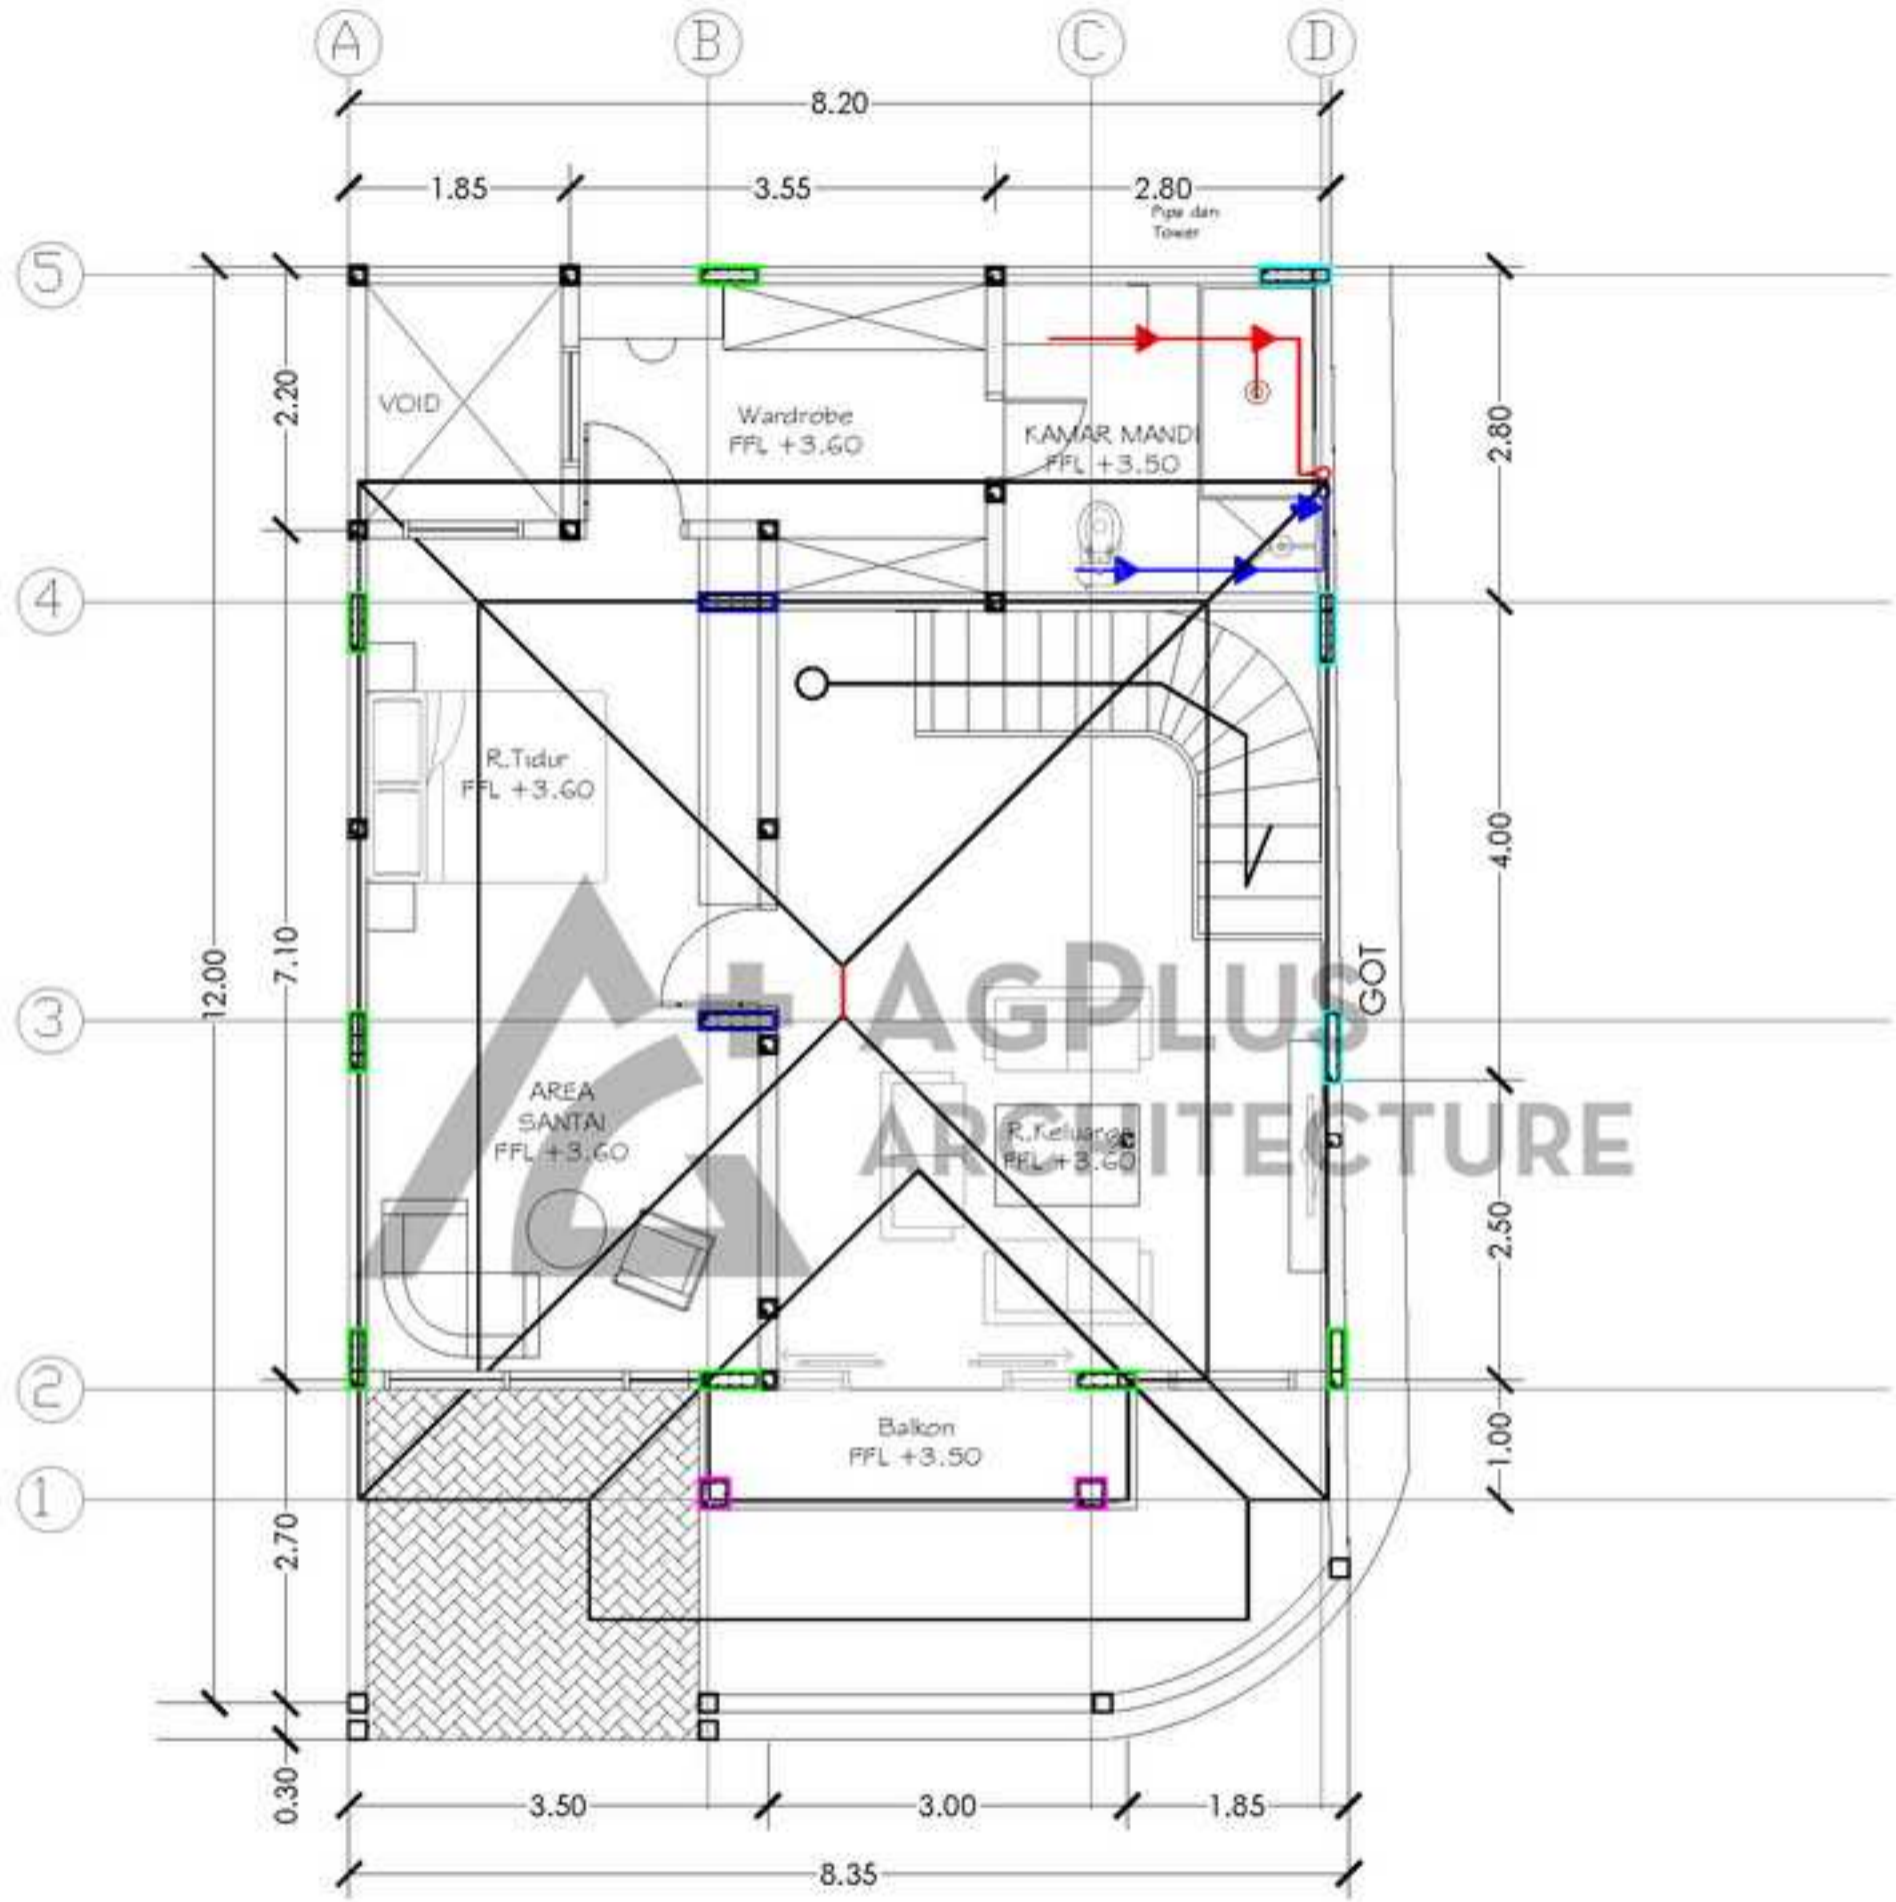



KETERANGAN:

SIMBOL	NAMA
—	= PIPA Ø 3"
—	= PIPA Ø 4"

KETERANGAN:

SIMBOL	NAMA
	= LAMPU ATAS
	= LAMPU GANTUNG
	= LAMPU DINDING
	= LAMPU TANAM
	= STOP KONTAK
	= SAKLAR HOTEL
	= SAKLAR SATU
	= SAKLAR DUA
	= SAKLAR TIGA
	= TV CABLE
	= KWH/PLN
	= MCB / Boxswi
	= KABEL

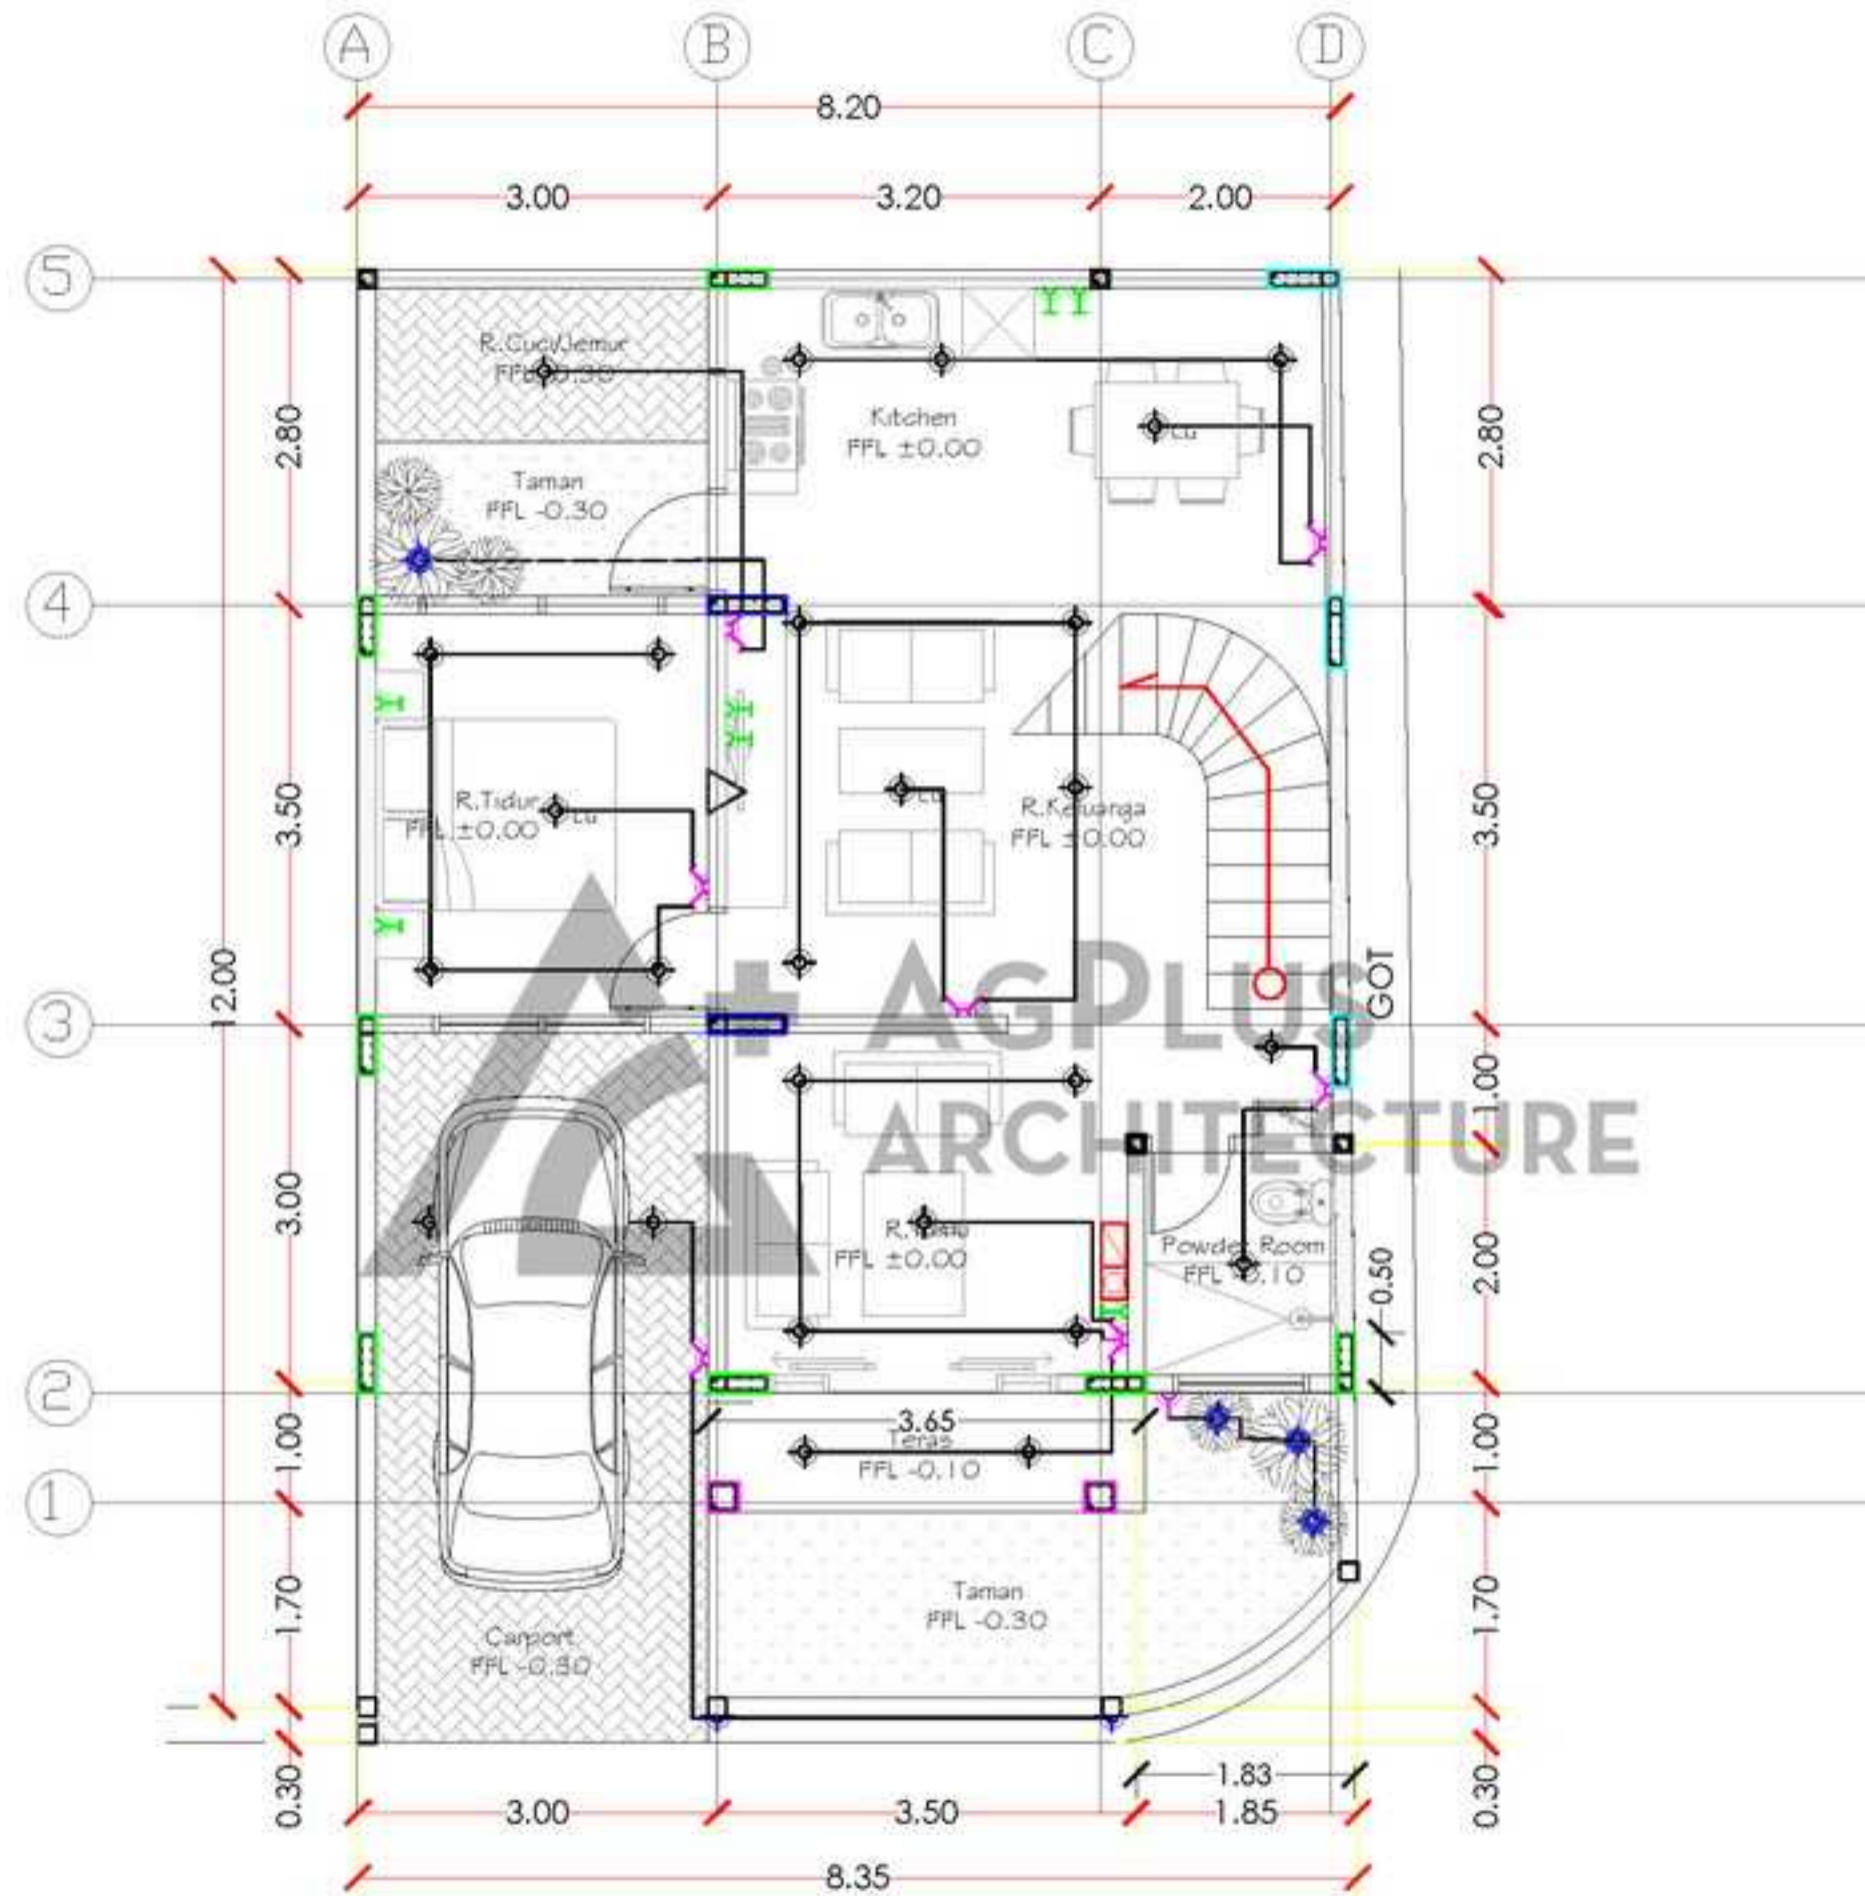


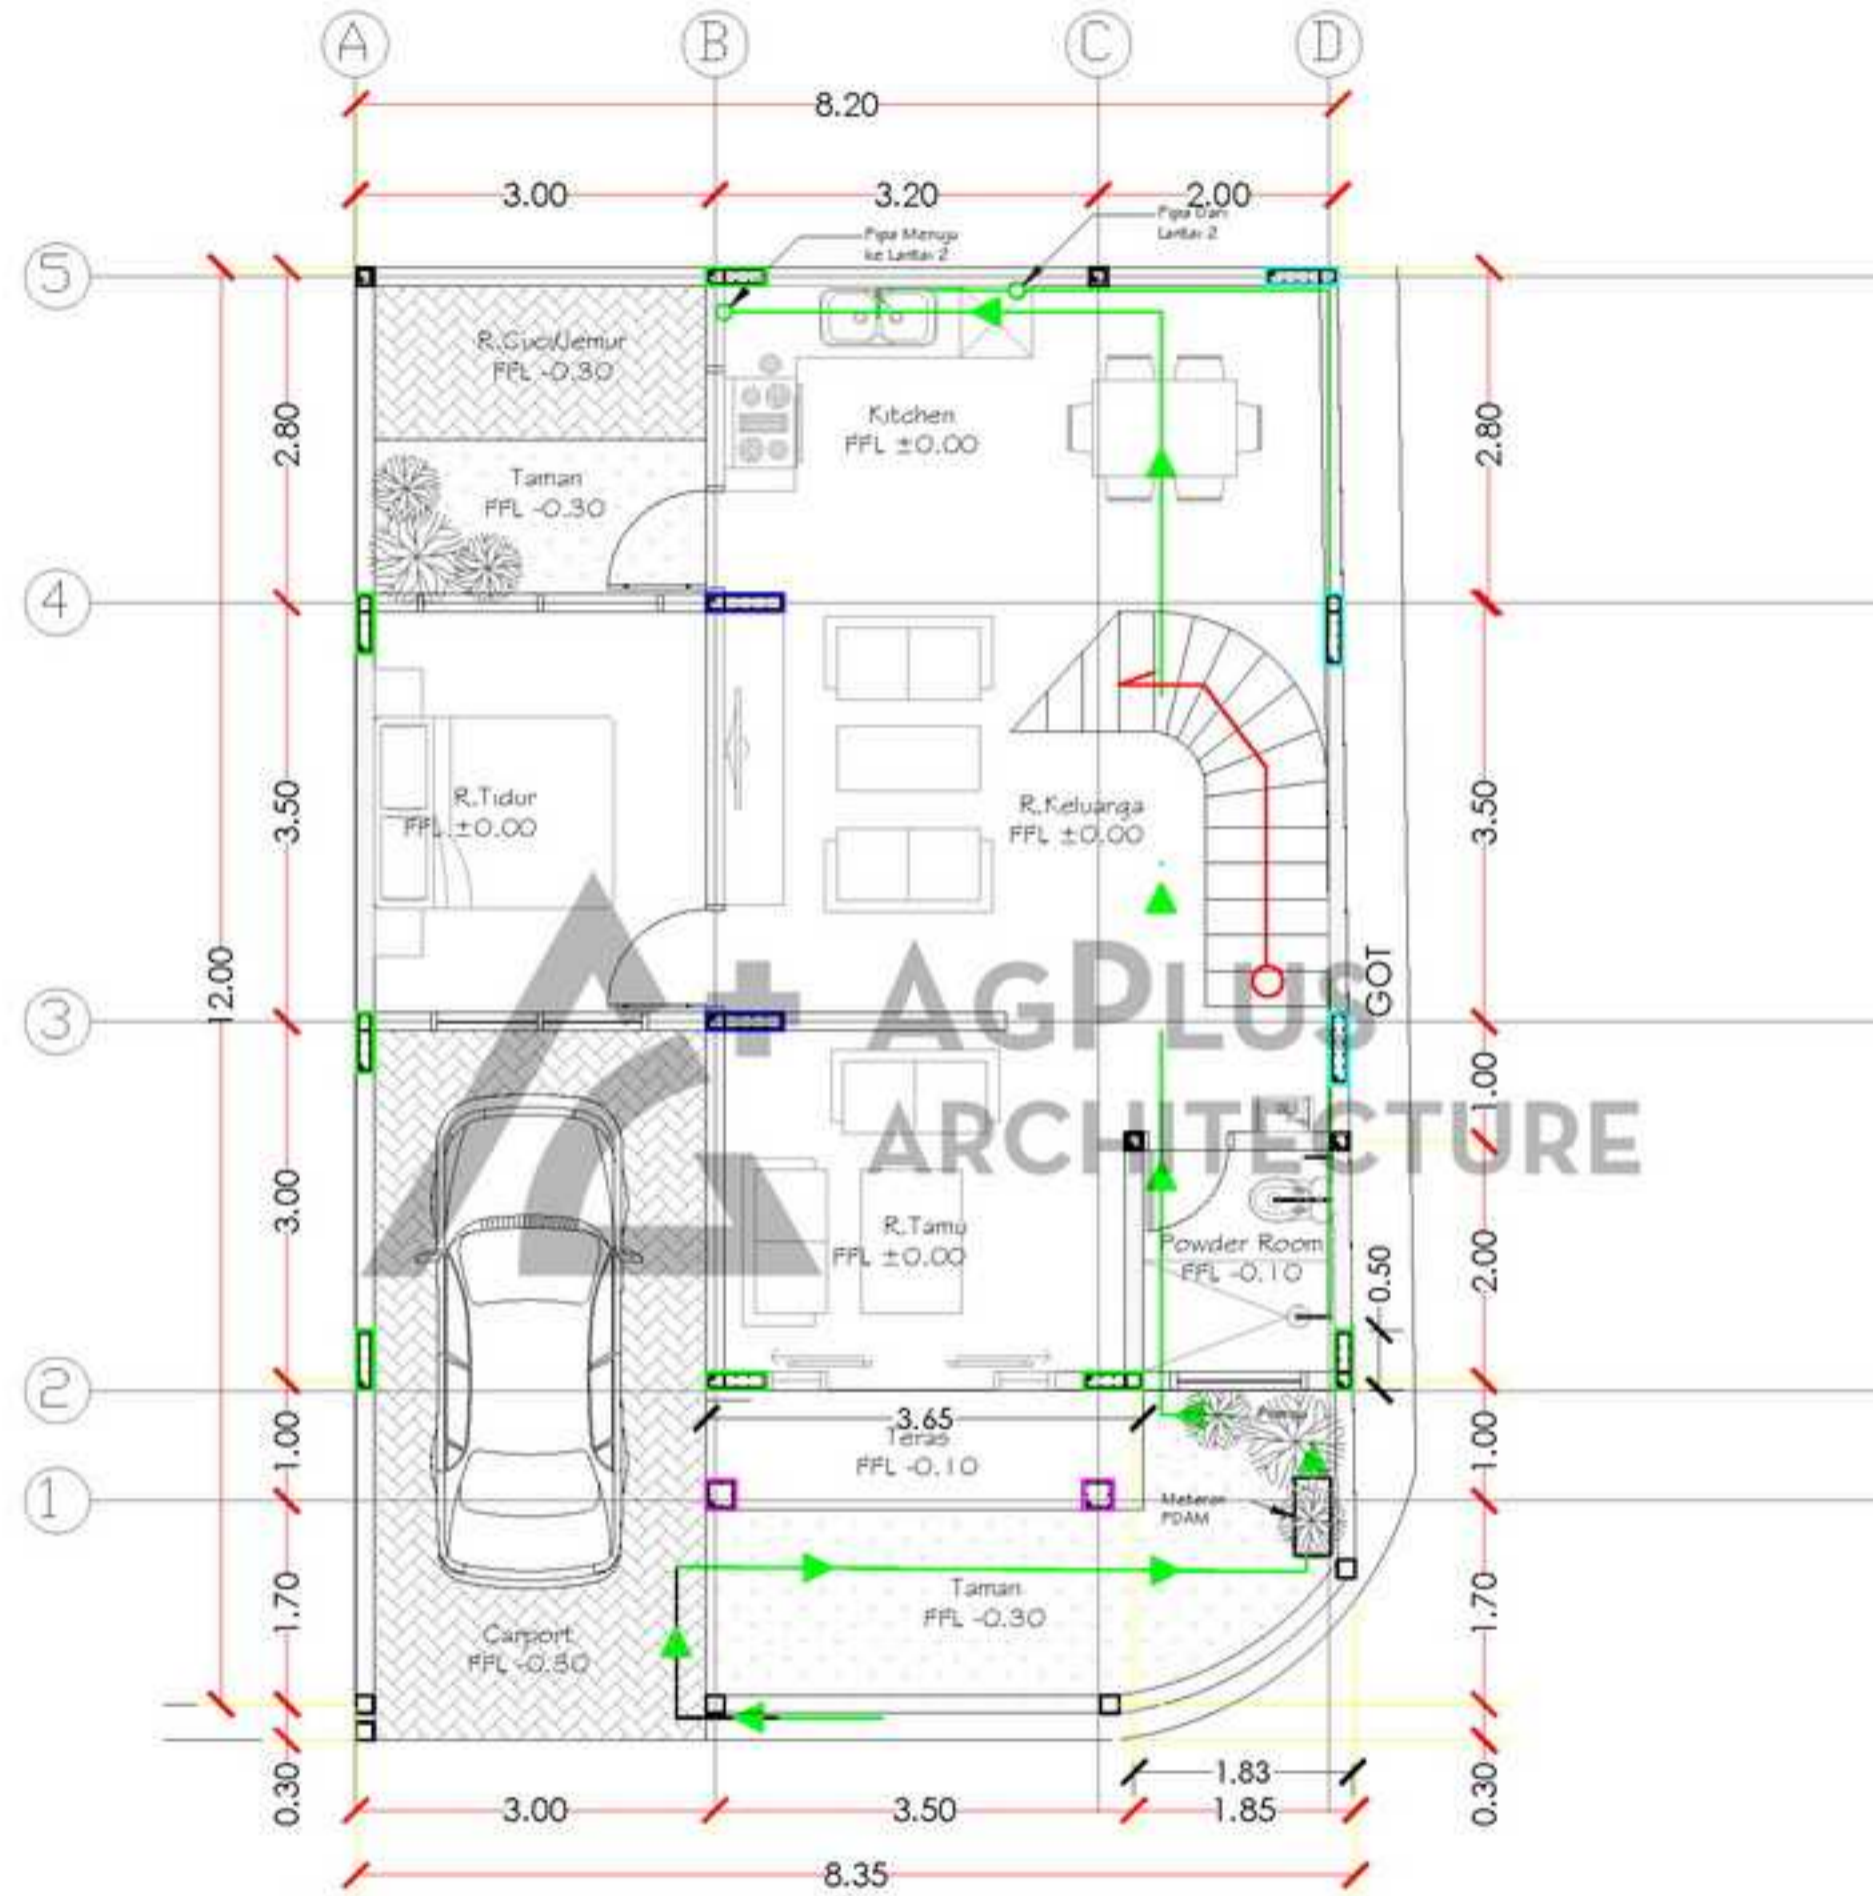


JALAN

KETERANGAN:

SIMBOL	NAMA
	= LAMPU ATAS
	= LAMPU GANTUNG
	= LAMPU DINDING
	= LAMPU TANAM
	= STOP KONTAK
	= SAKLAR HOTEL
	= SAKLAR SATU
	= SAKLAR DUA
	= SAKLAR TIGA
	= TV CABLE
	= KWH/PLN
	= MCB / Boxswi
	= KABEL

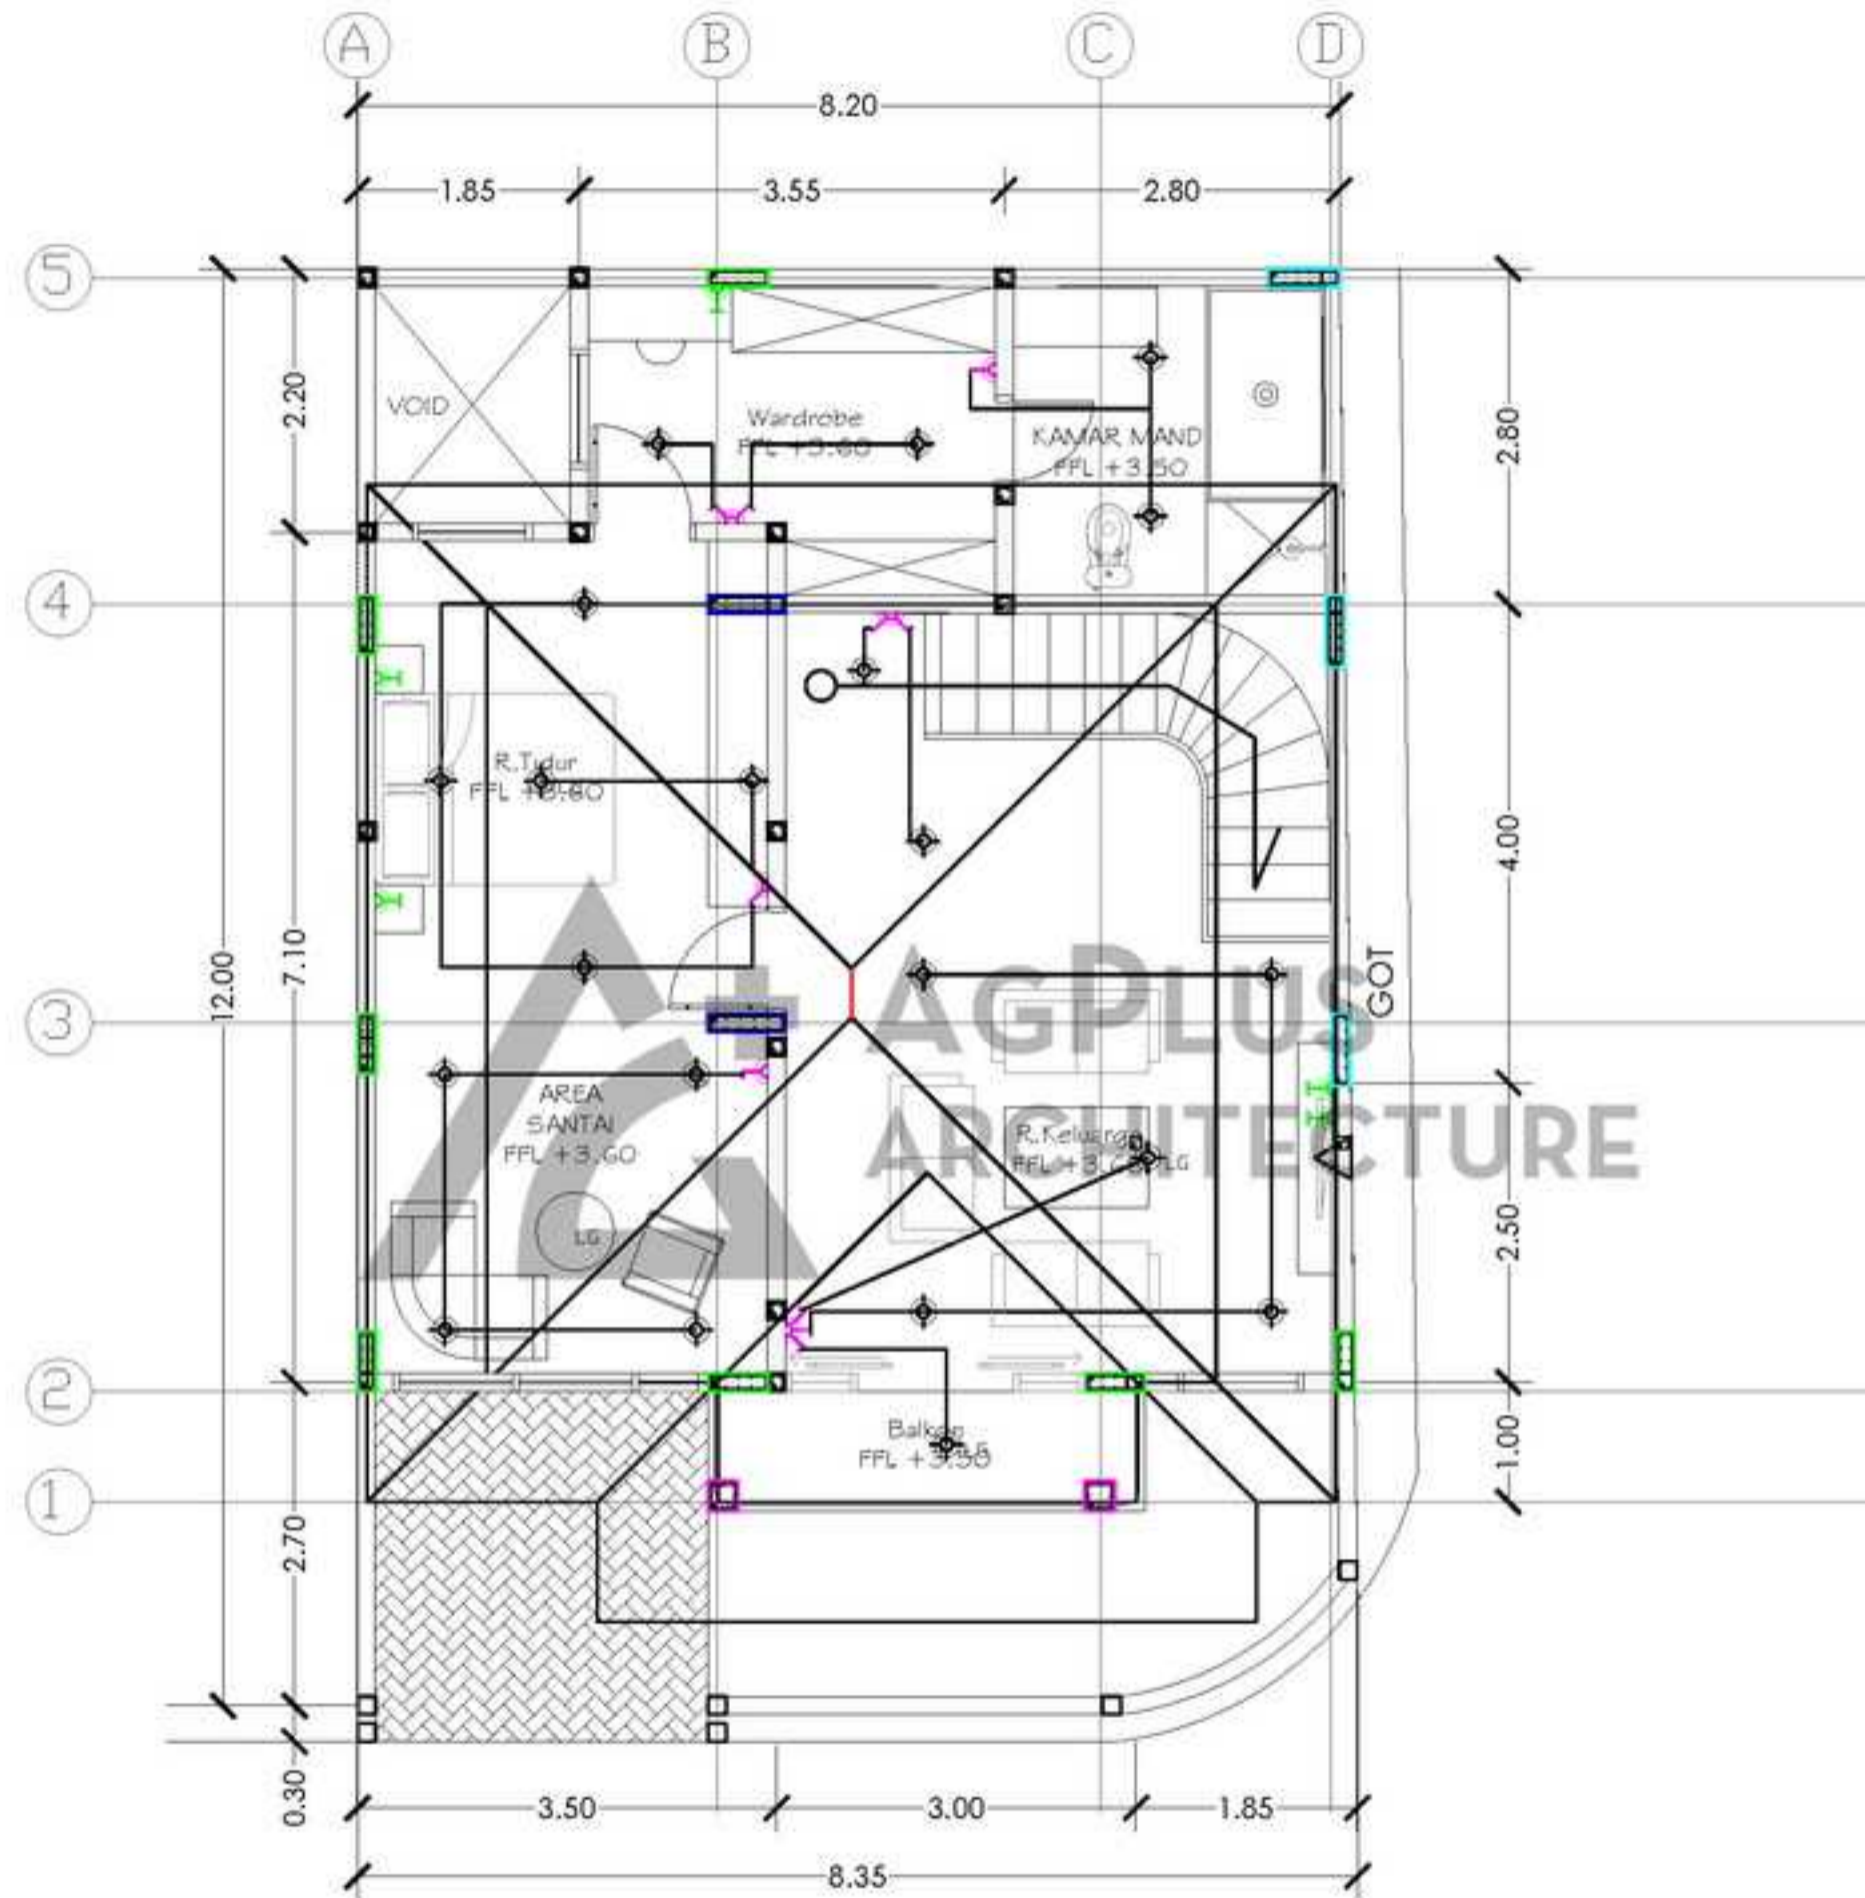

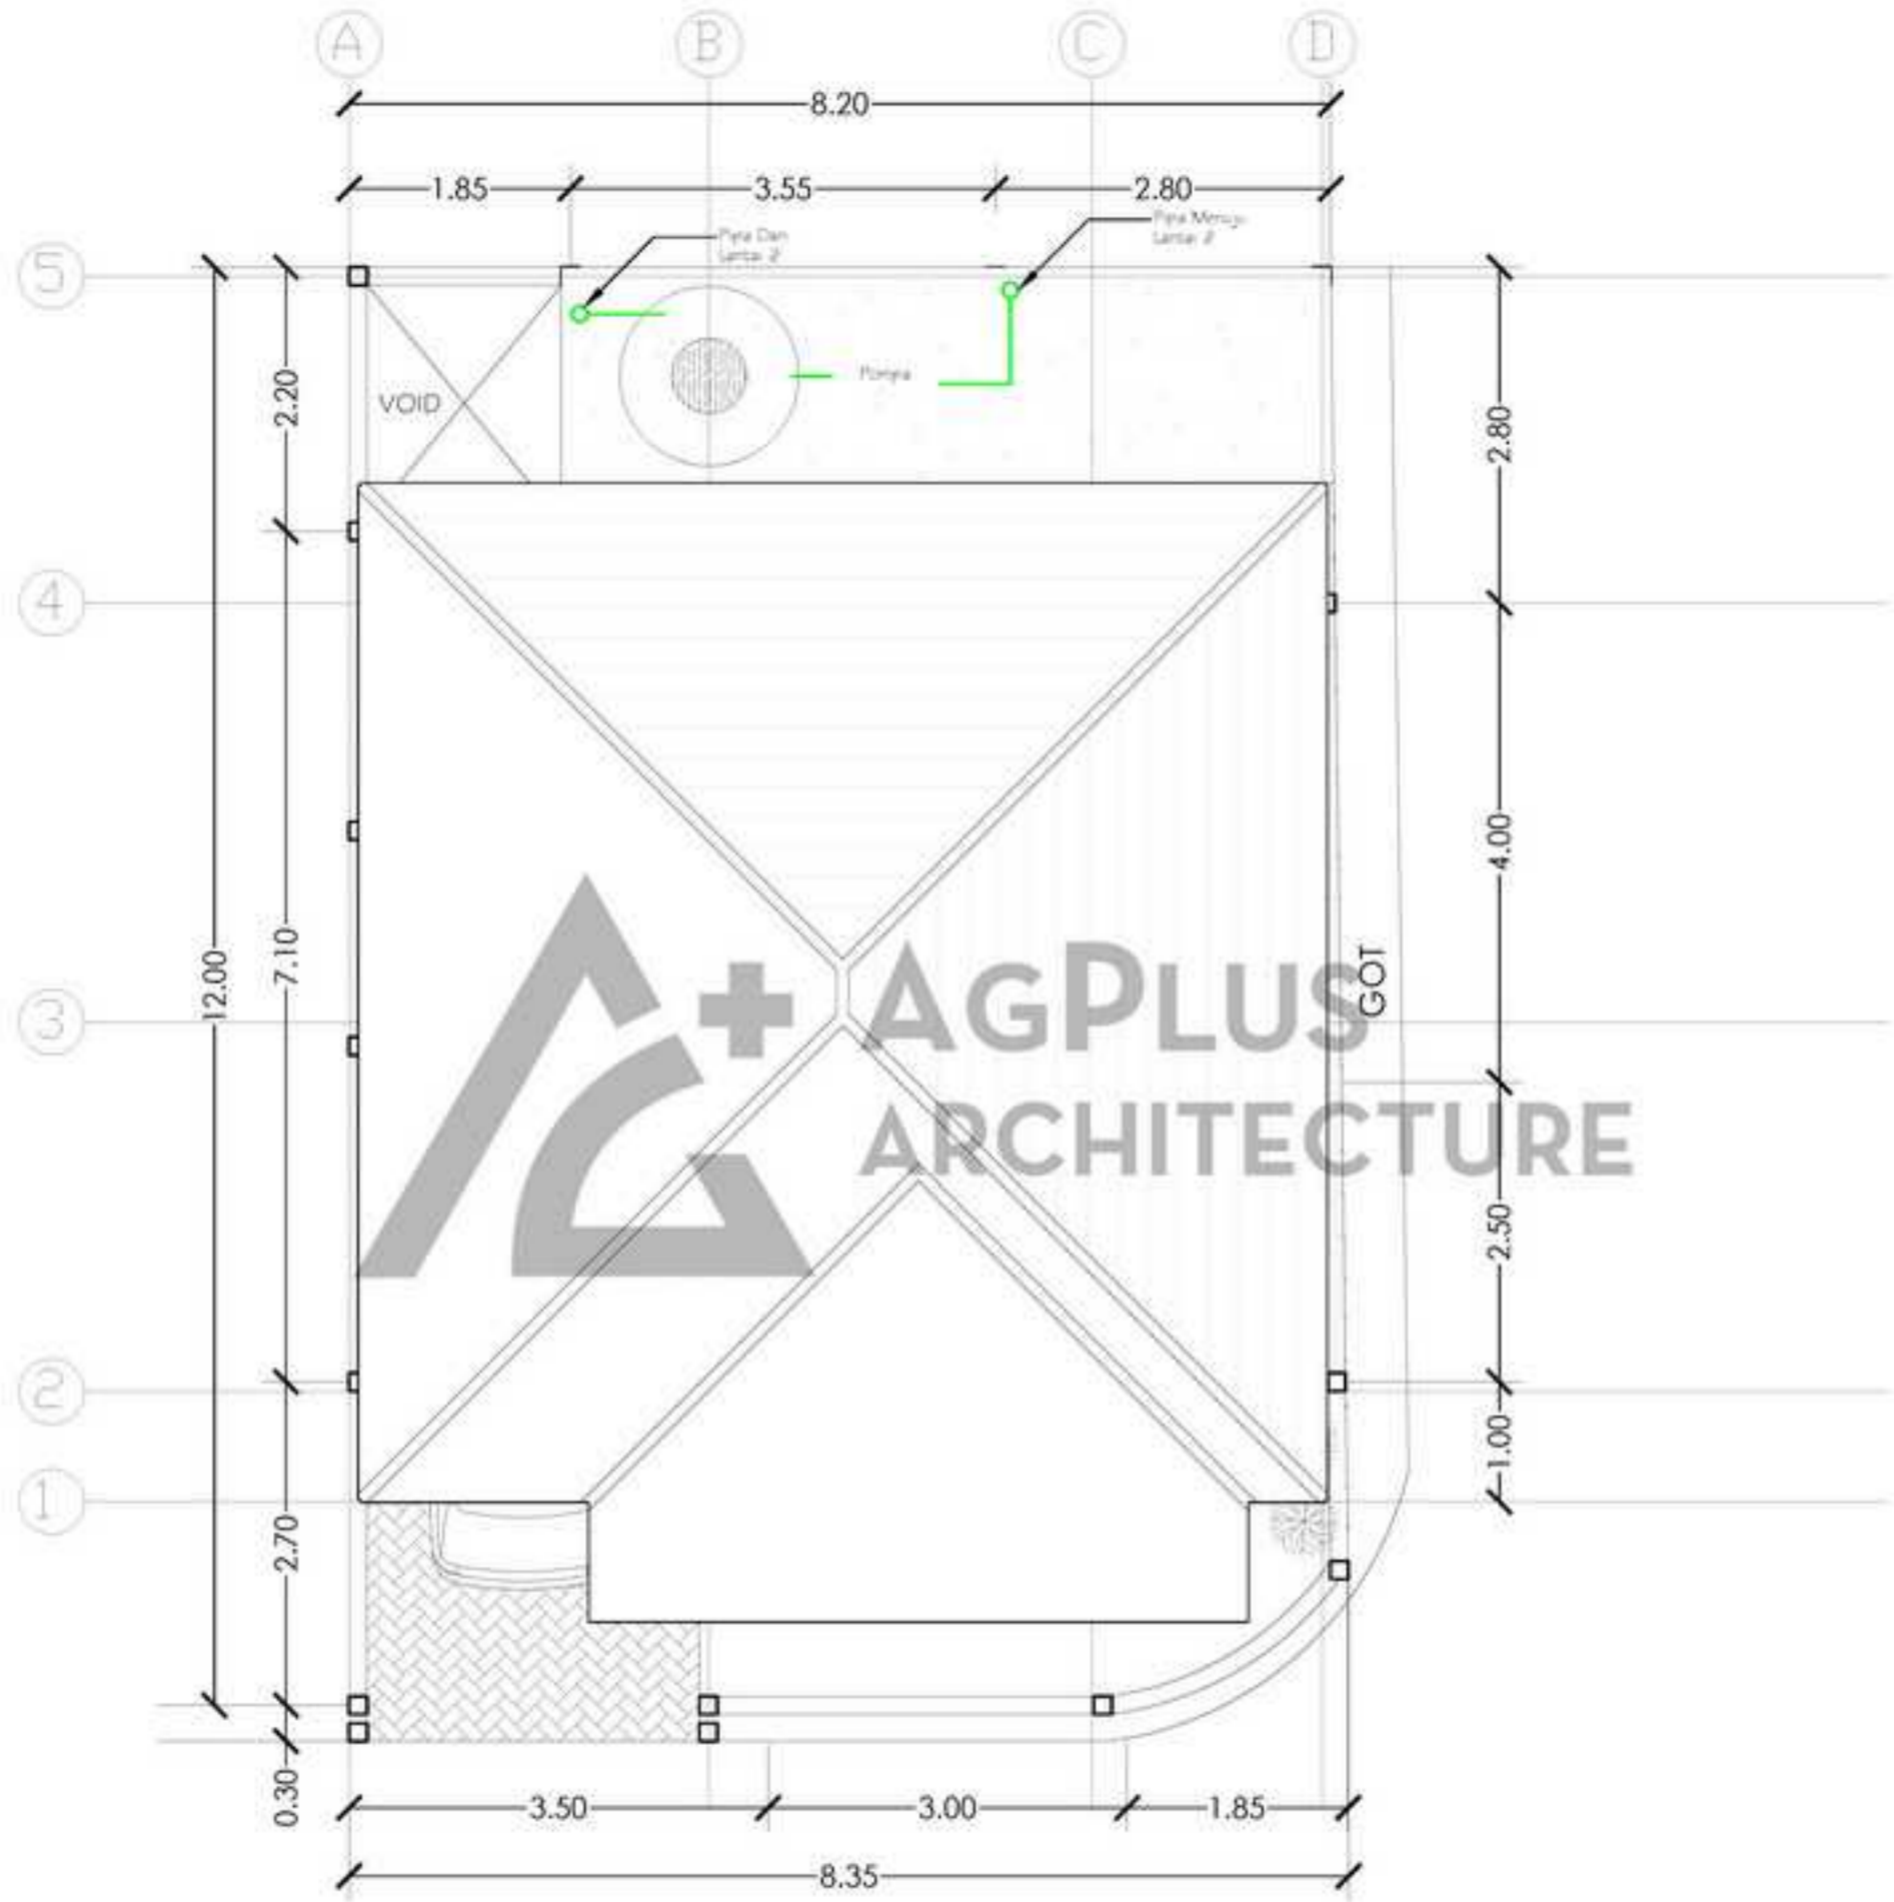

JALAN